


Handy
interiors
SPACE PLANNING


LISKER RESIDENCE

06.07.2026

EXISTING CONDITIONS

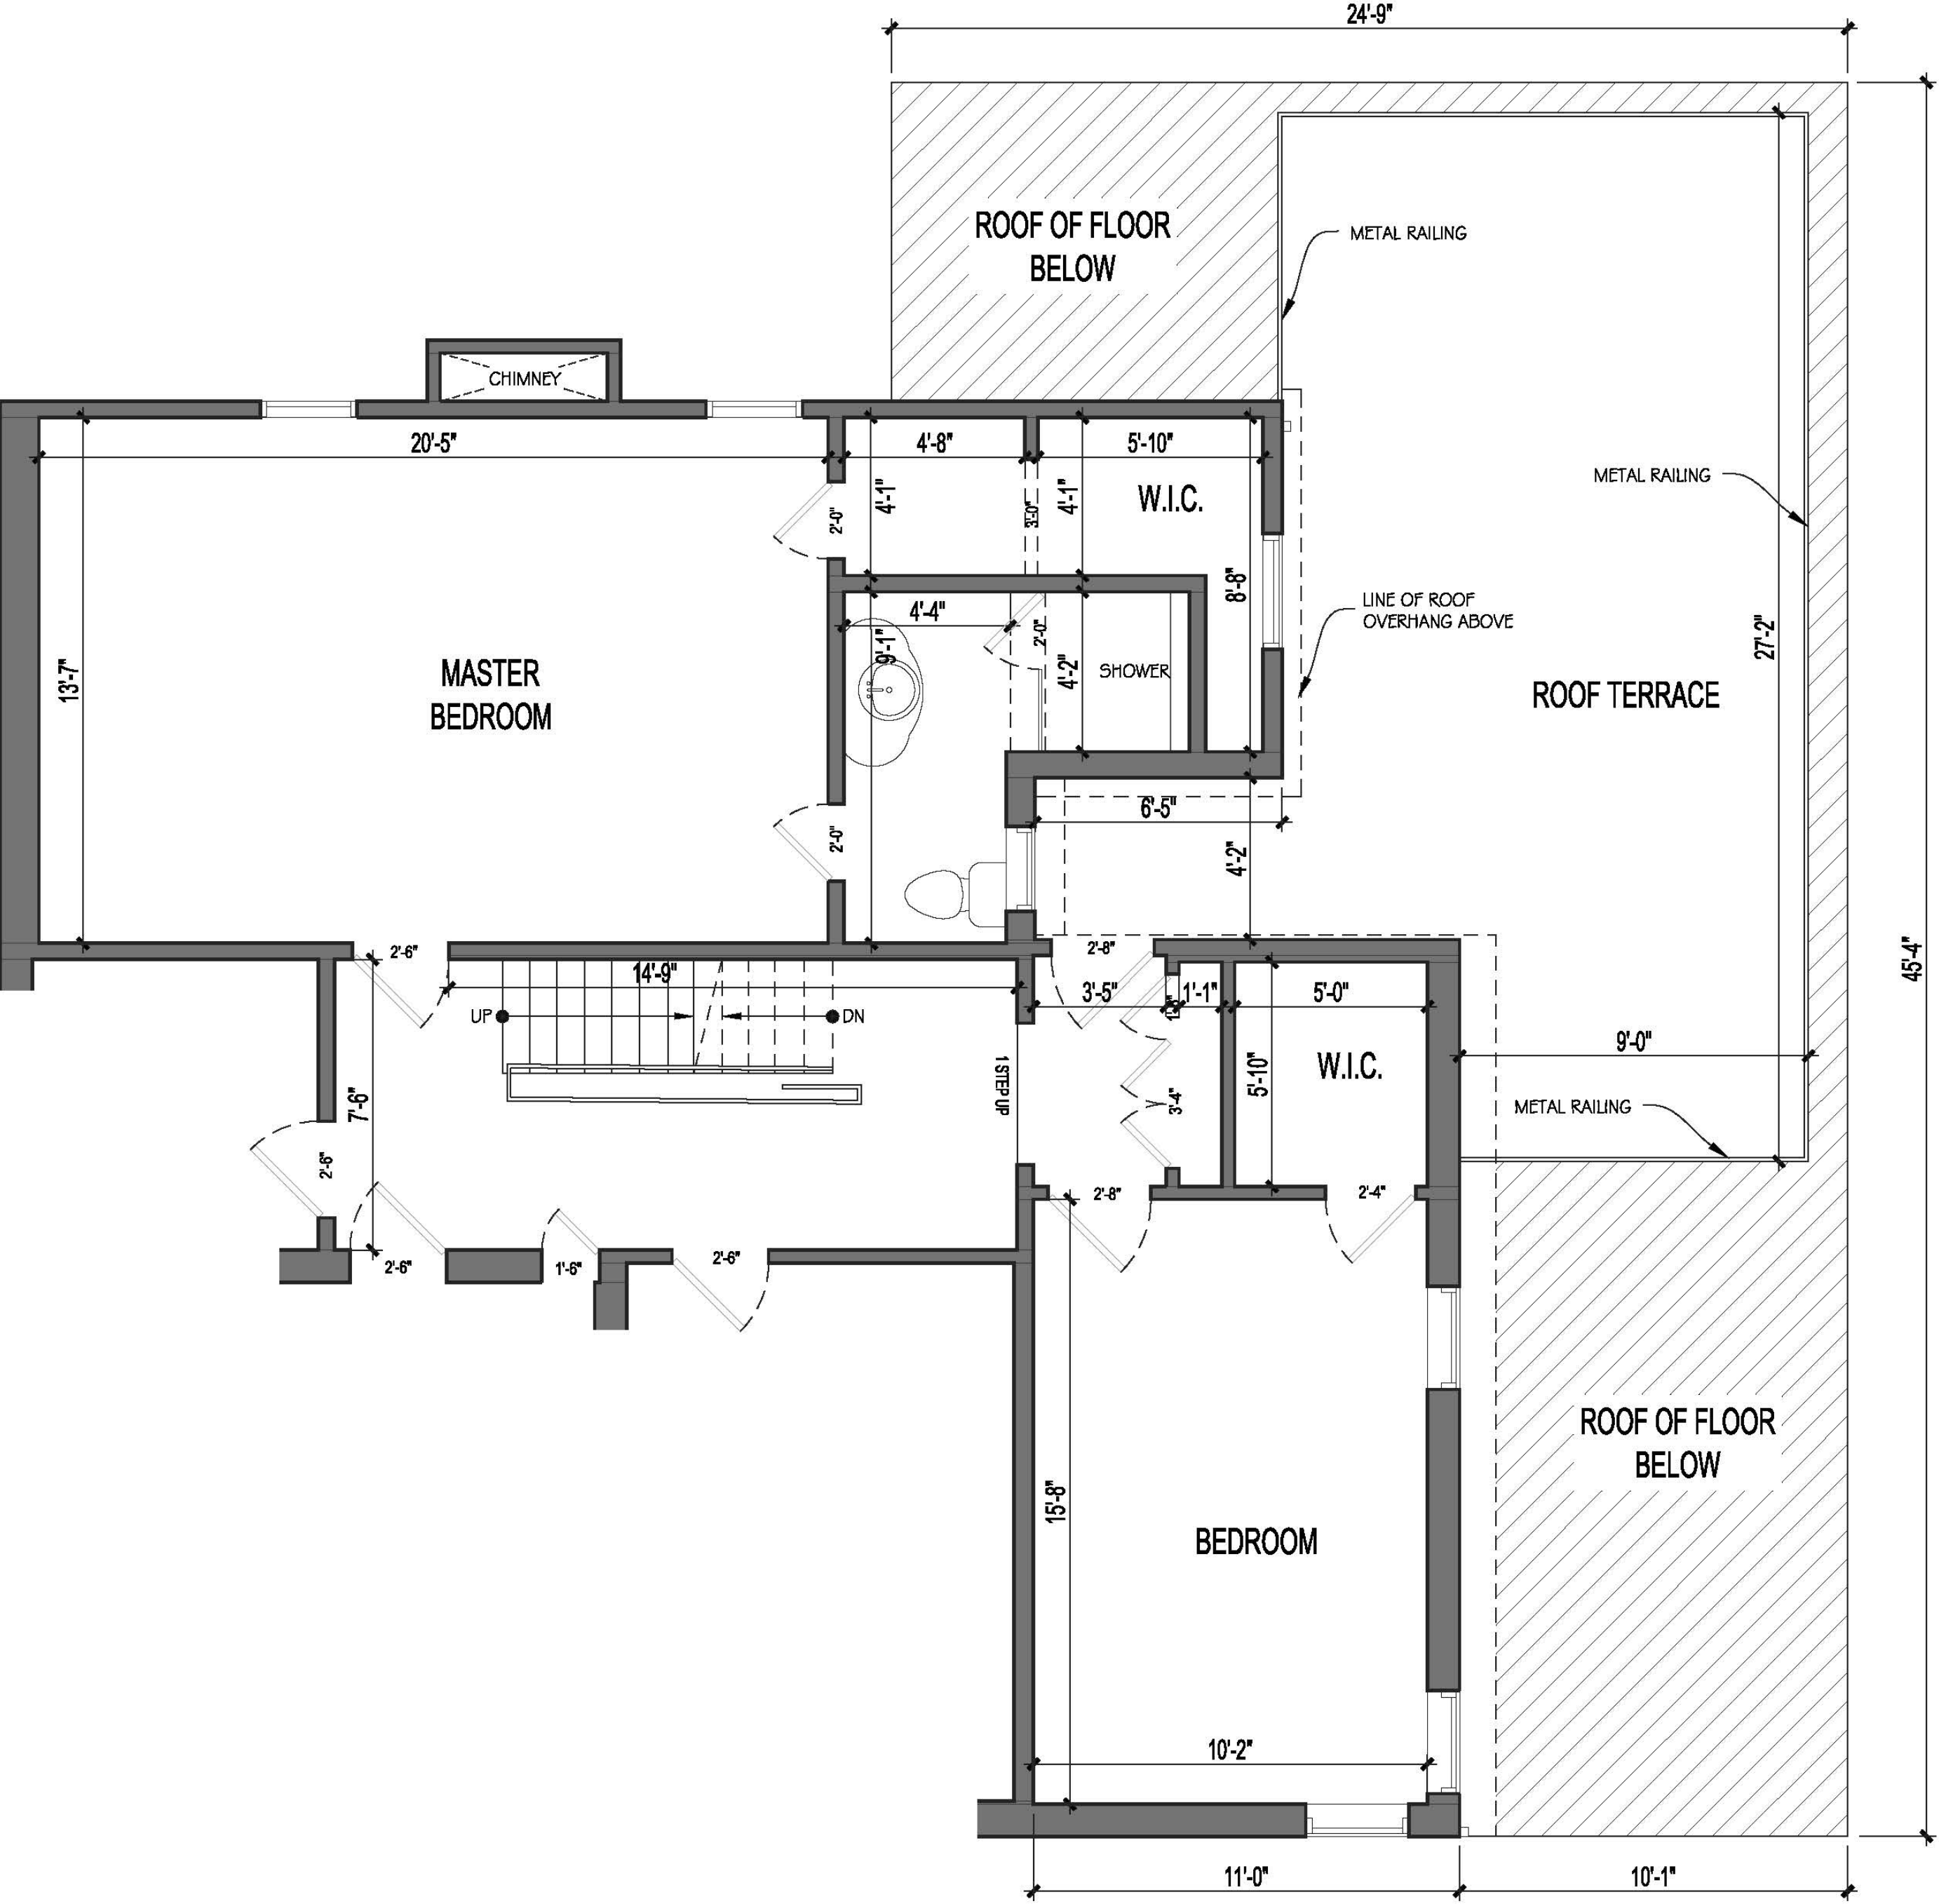


SECOND FLOOR

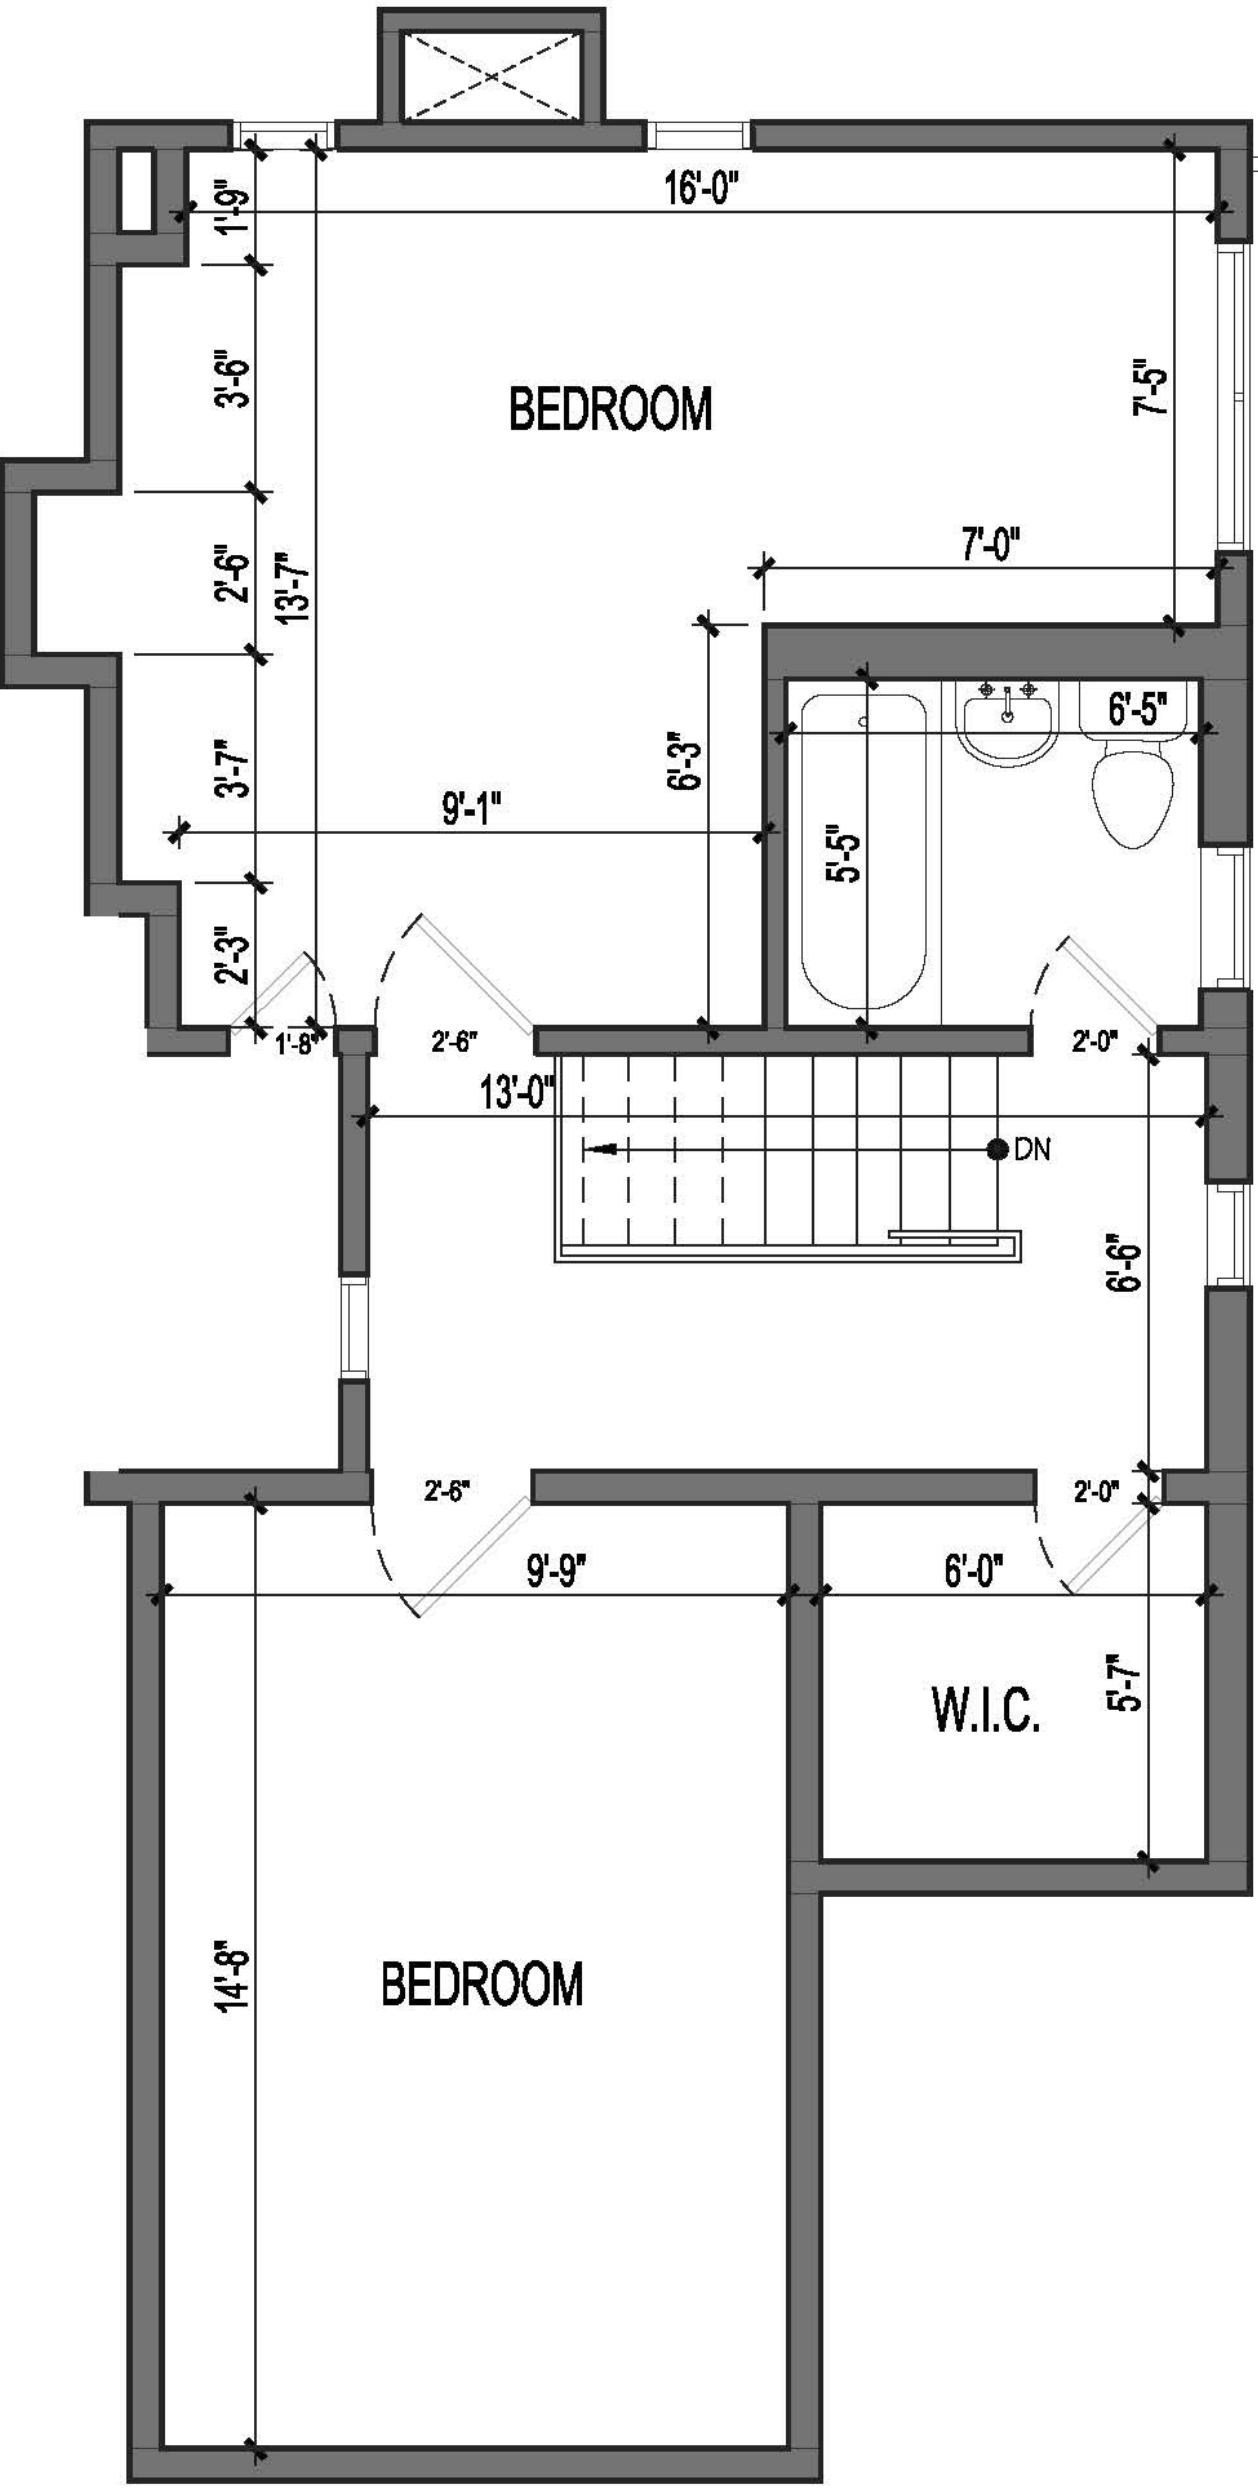

THIRD FLOOR


FLOOR PLAN – OPTION A

SECOND FLOOR

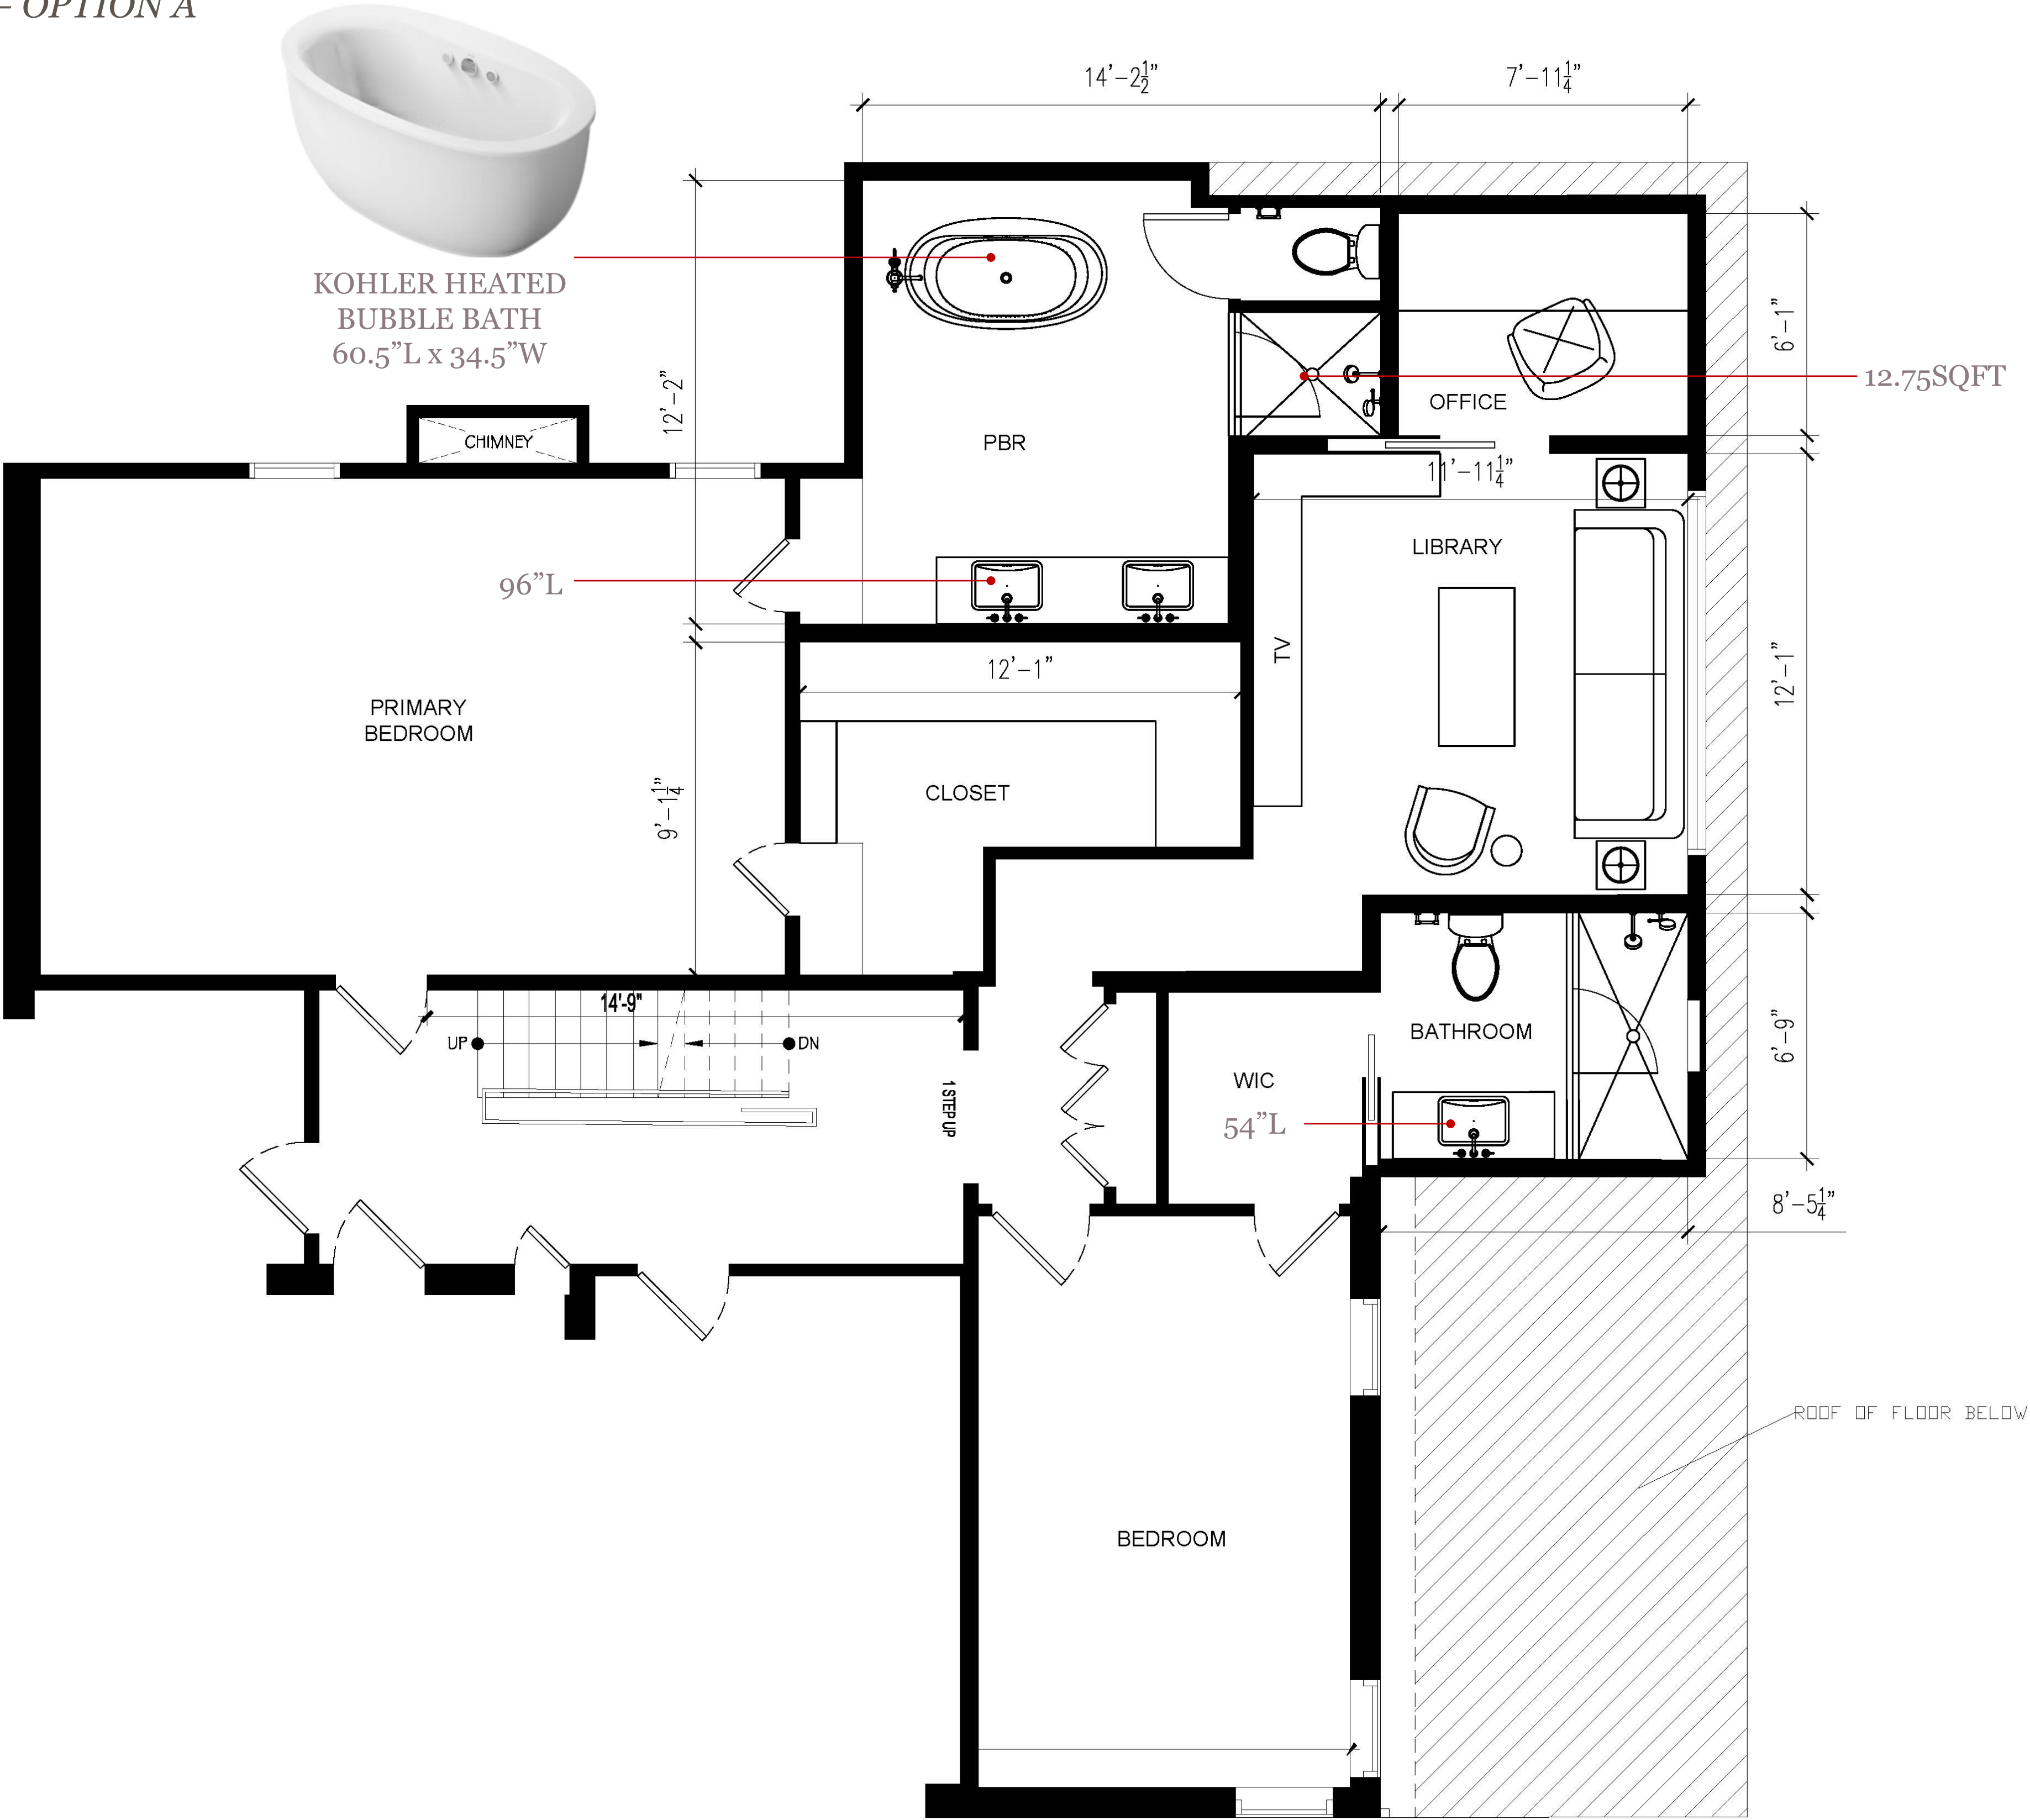

FLOOR PLAN – OPTION A

THIRD FLOOR

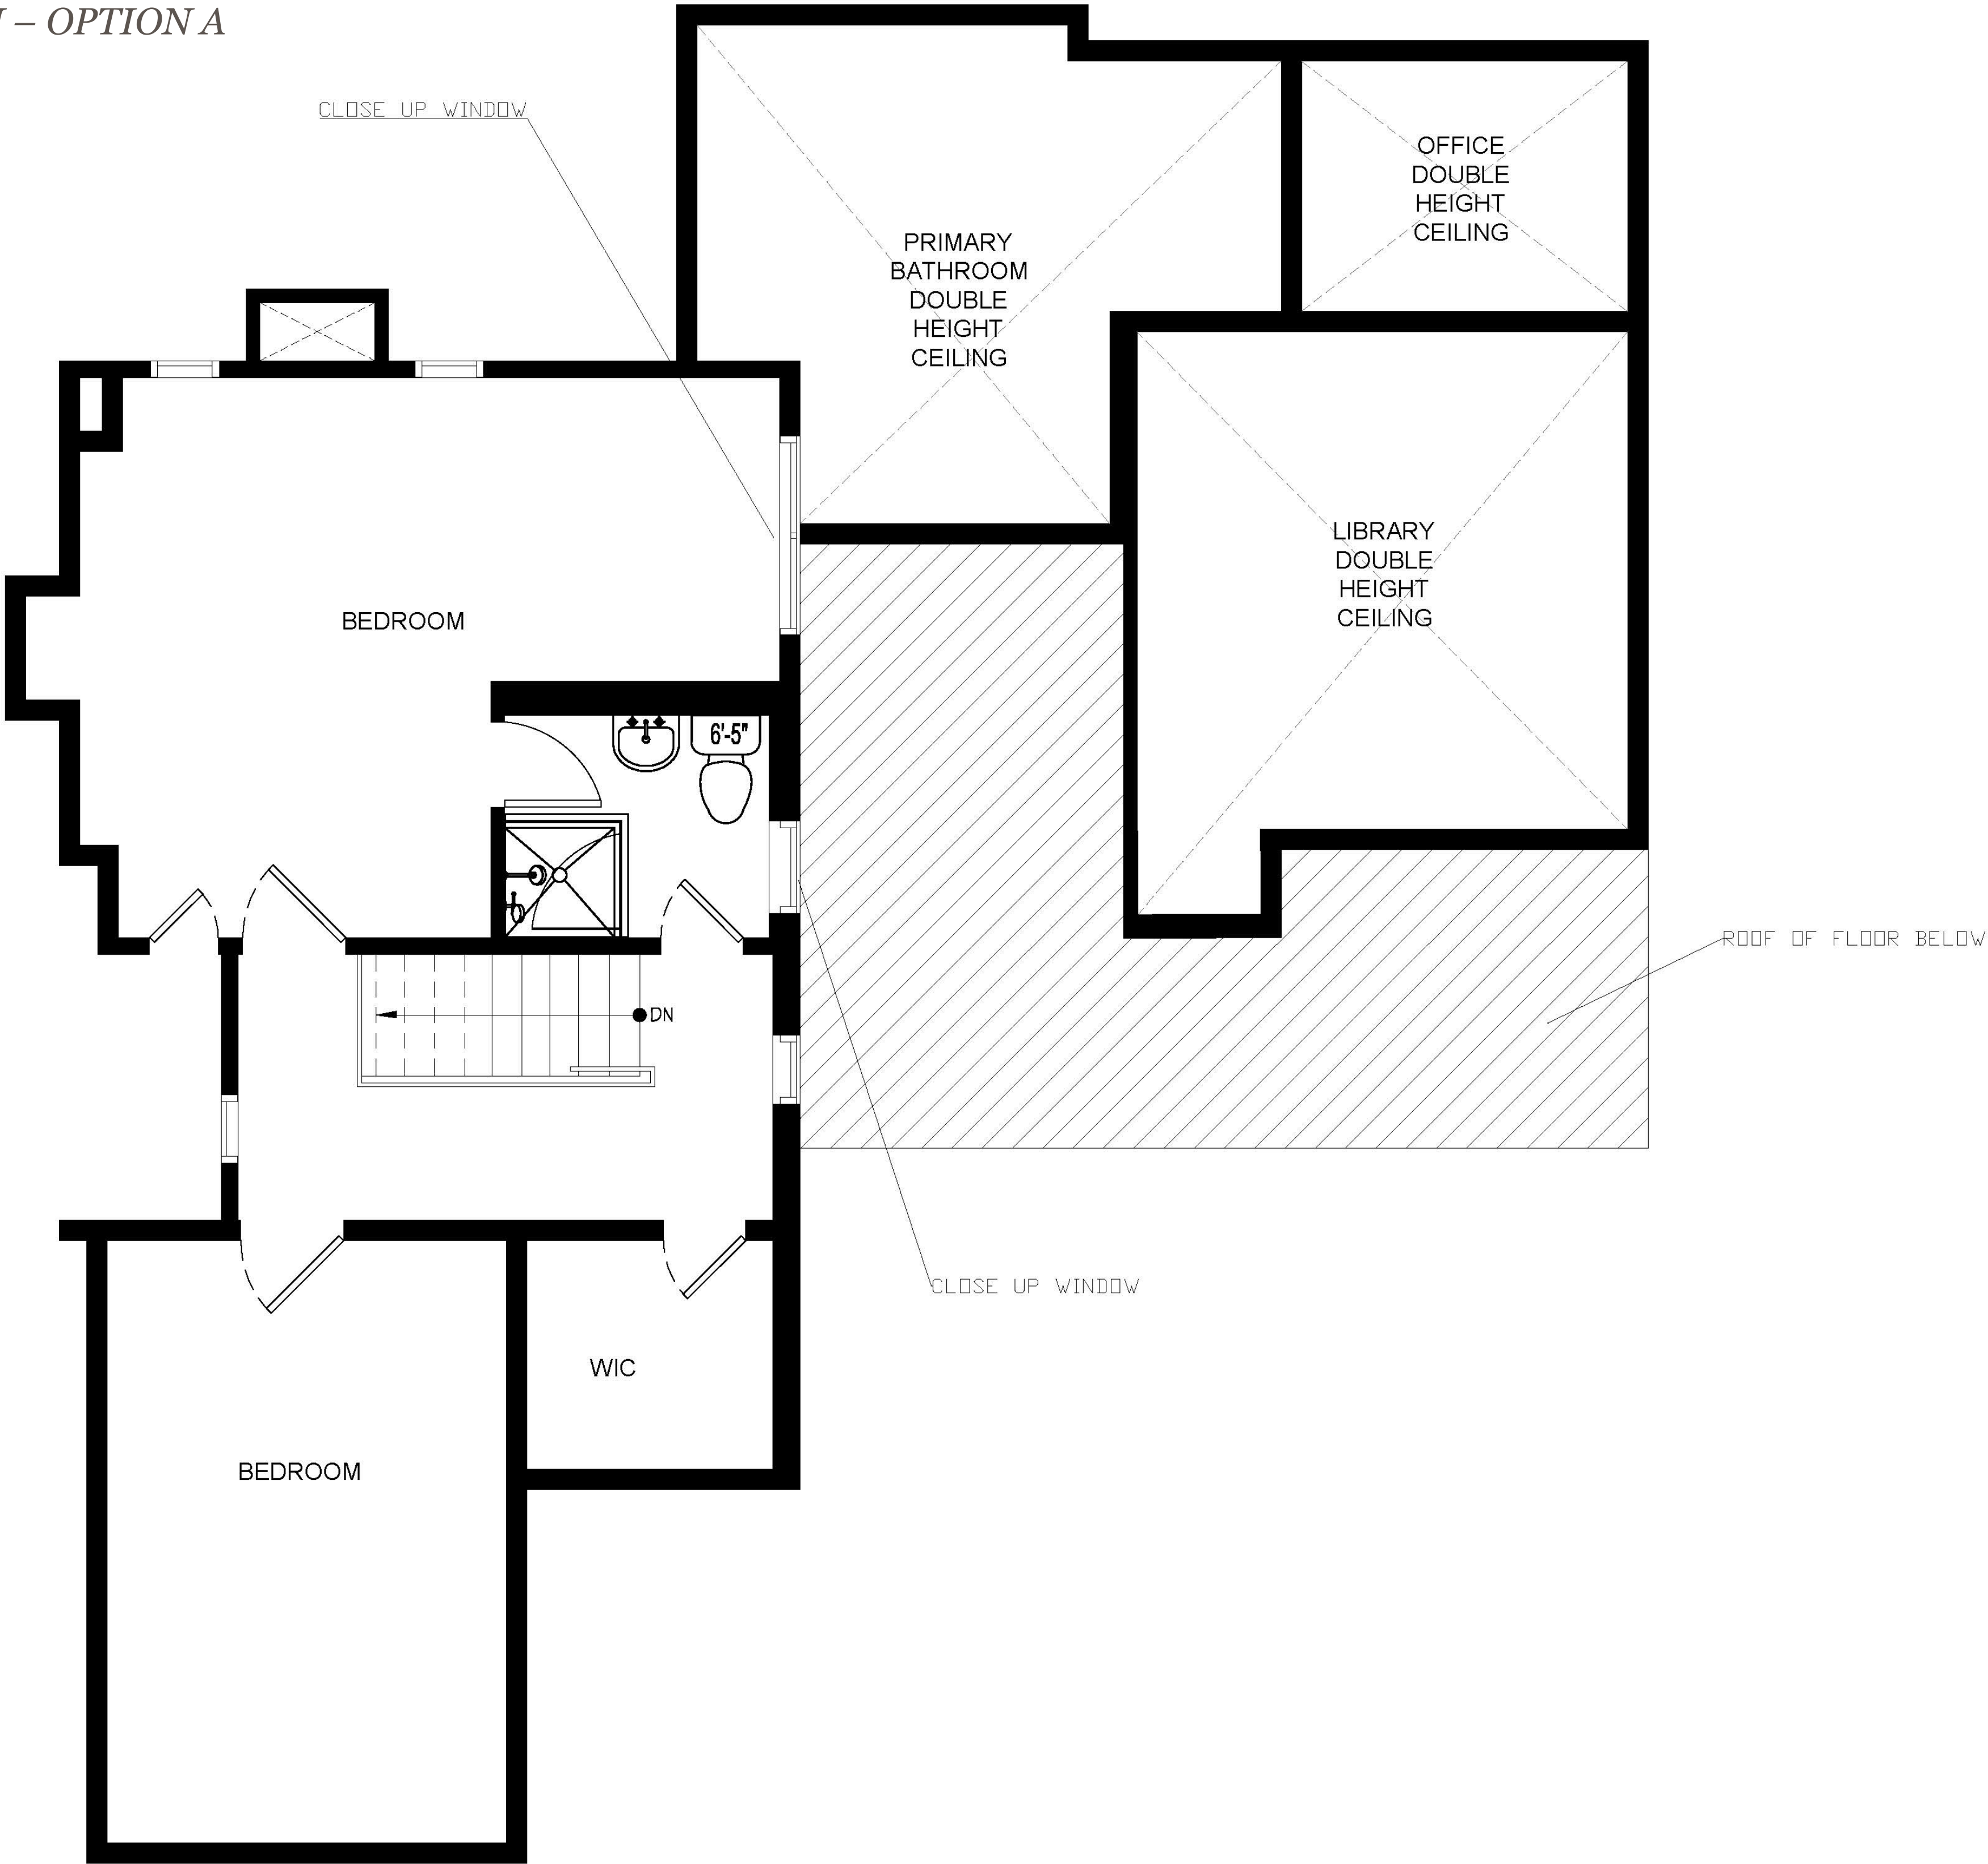

FLOOR PLAN – OPTION A

ROOF BLOCKING




SINGLE STORY



DOUBLE STORY

FLOOR PLAN – OPTION B

SECOND FLOOR

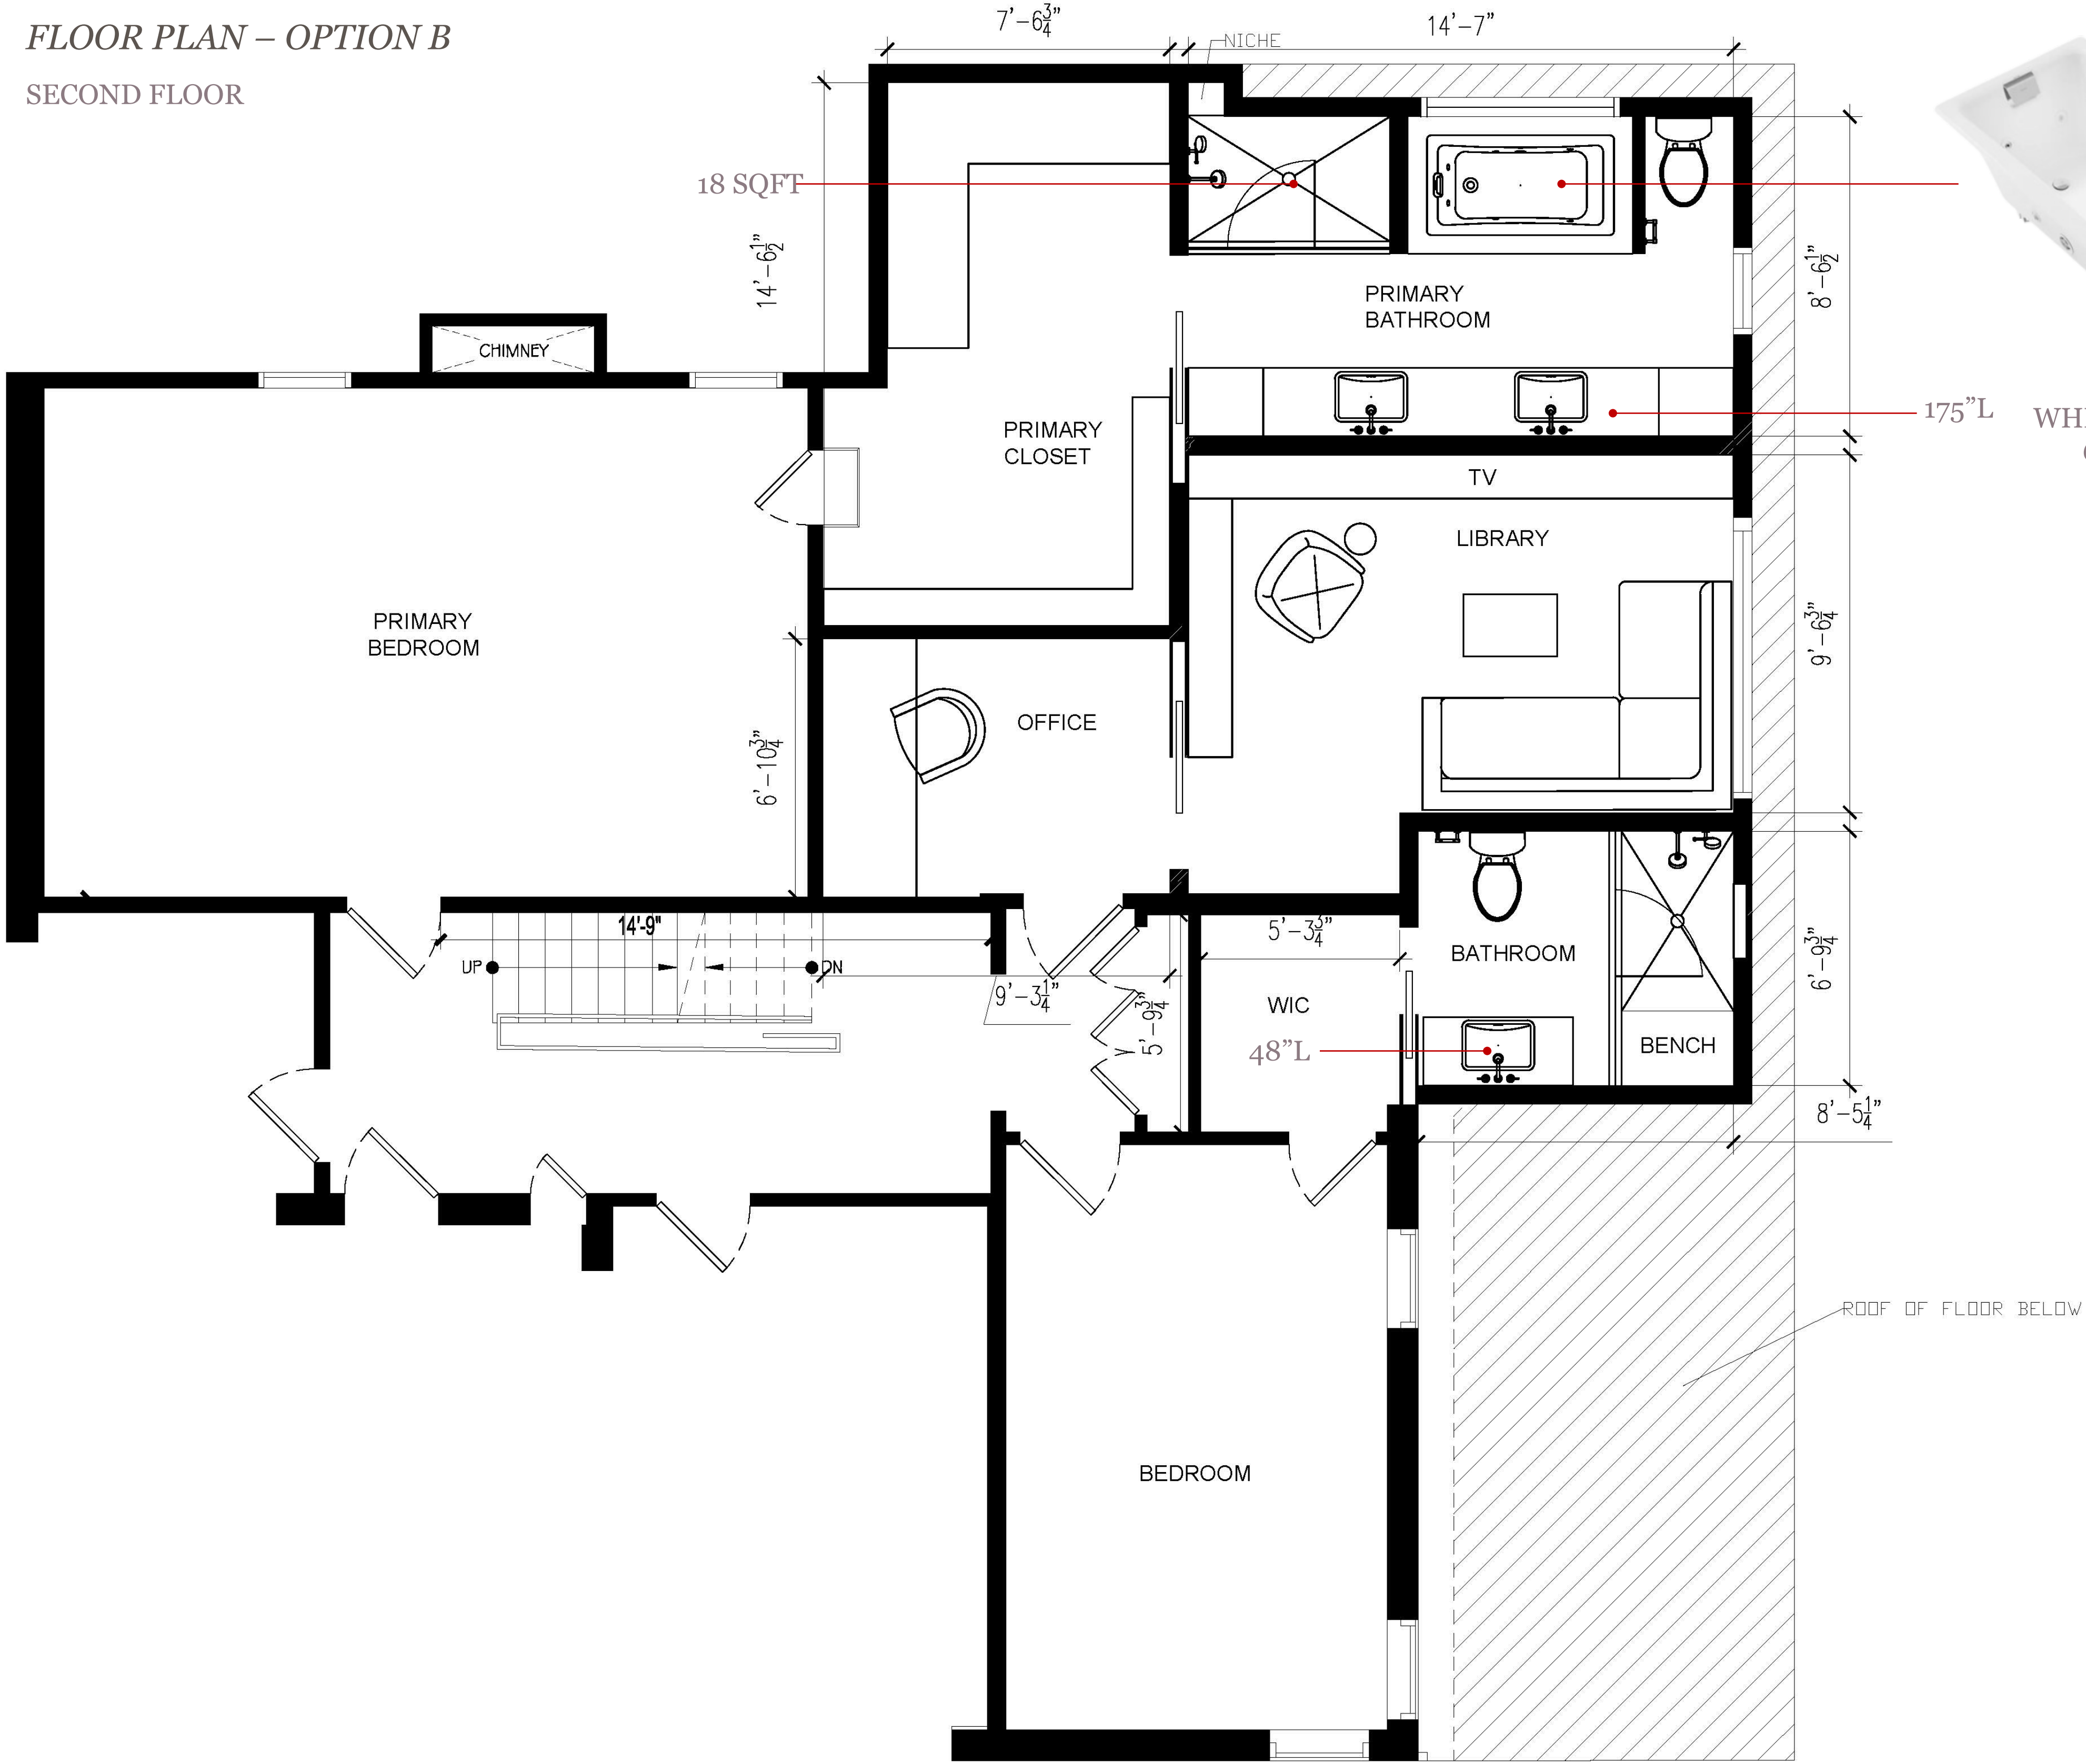

KOHLER
WHIRLPOOL BATH
60"L x 32"W


FLOOR PLAN – OPTION B

THIRD FLOOR




FLOOR PLAN – OPTION B

ROOF BLOCKING

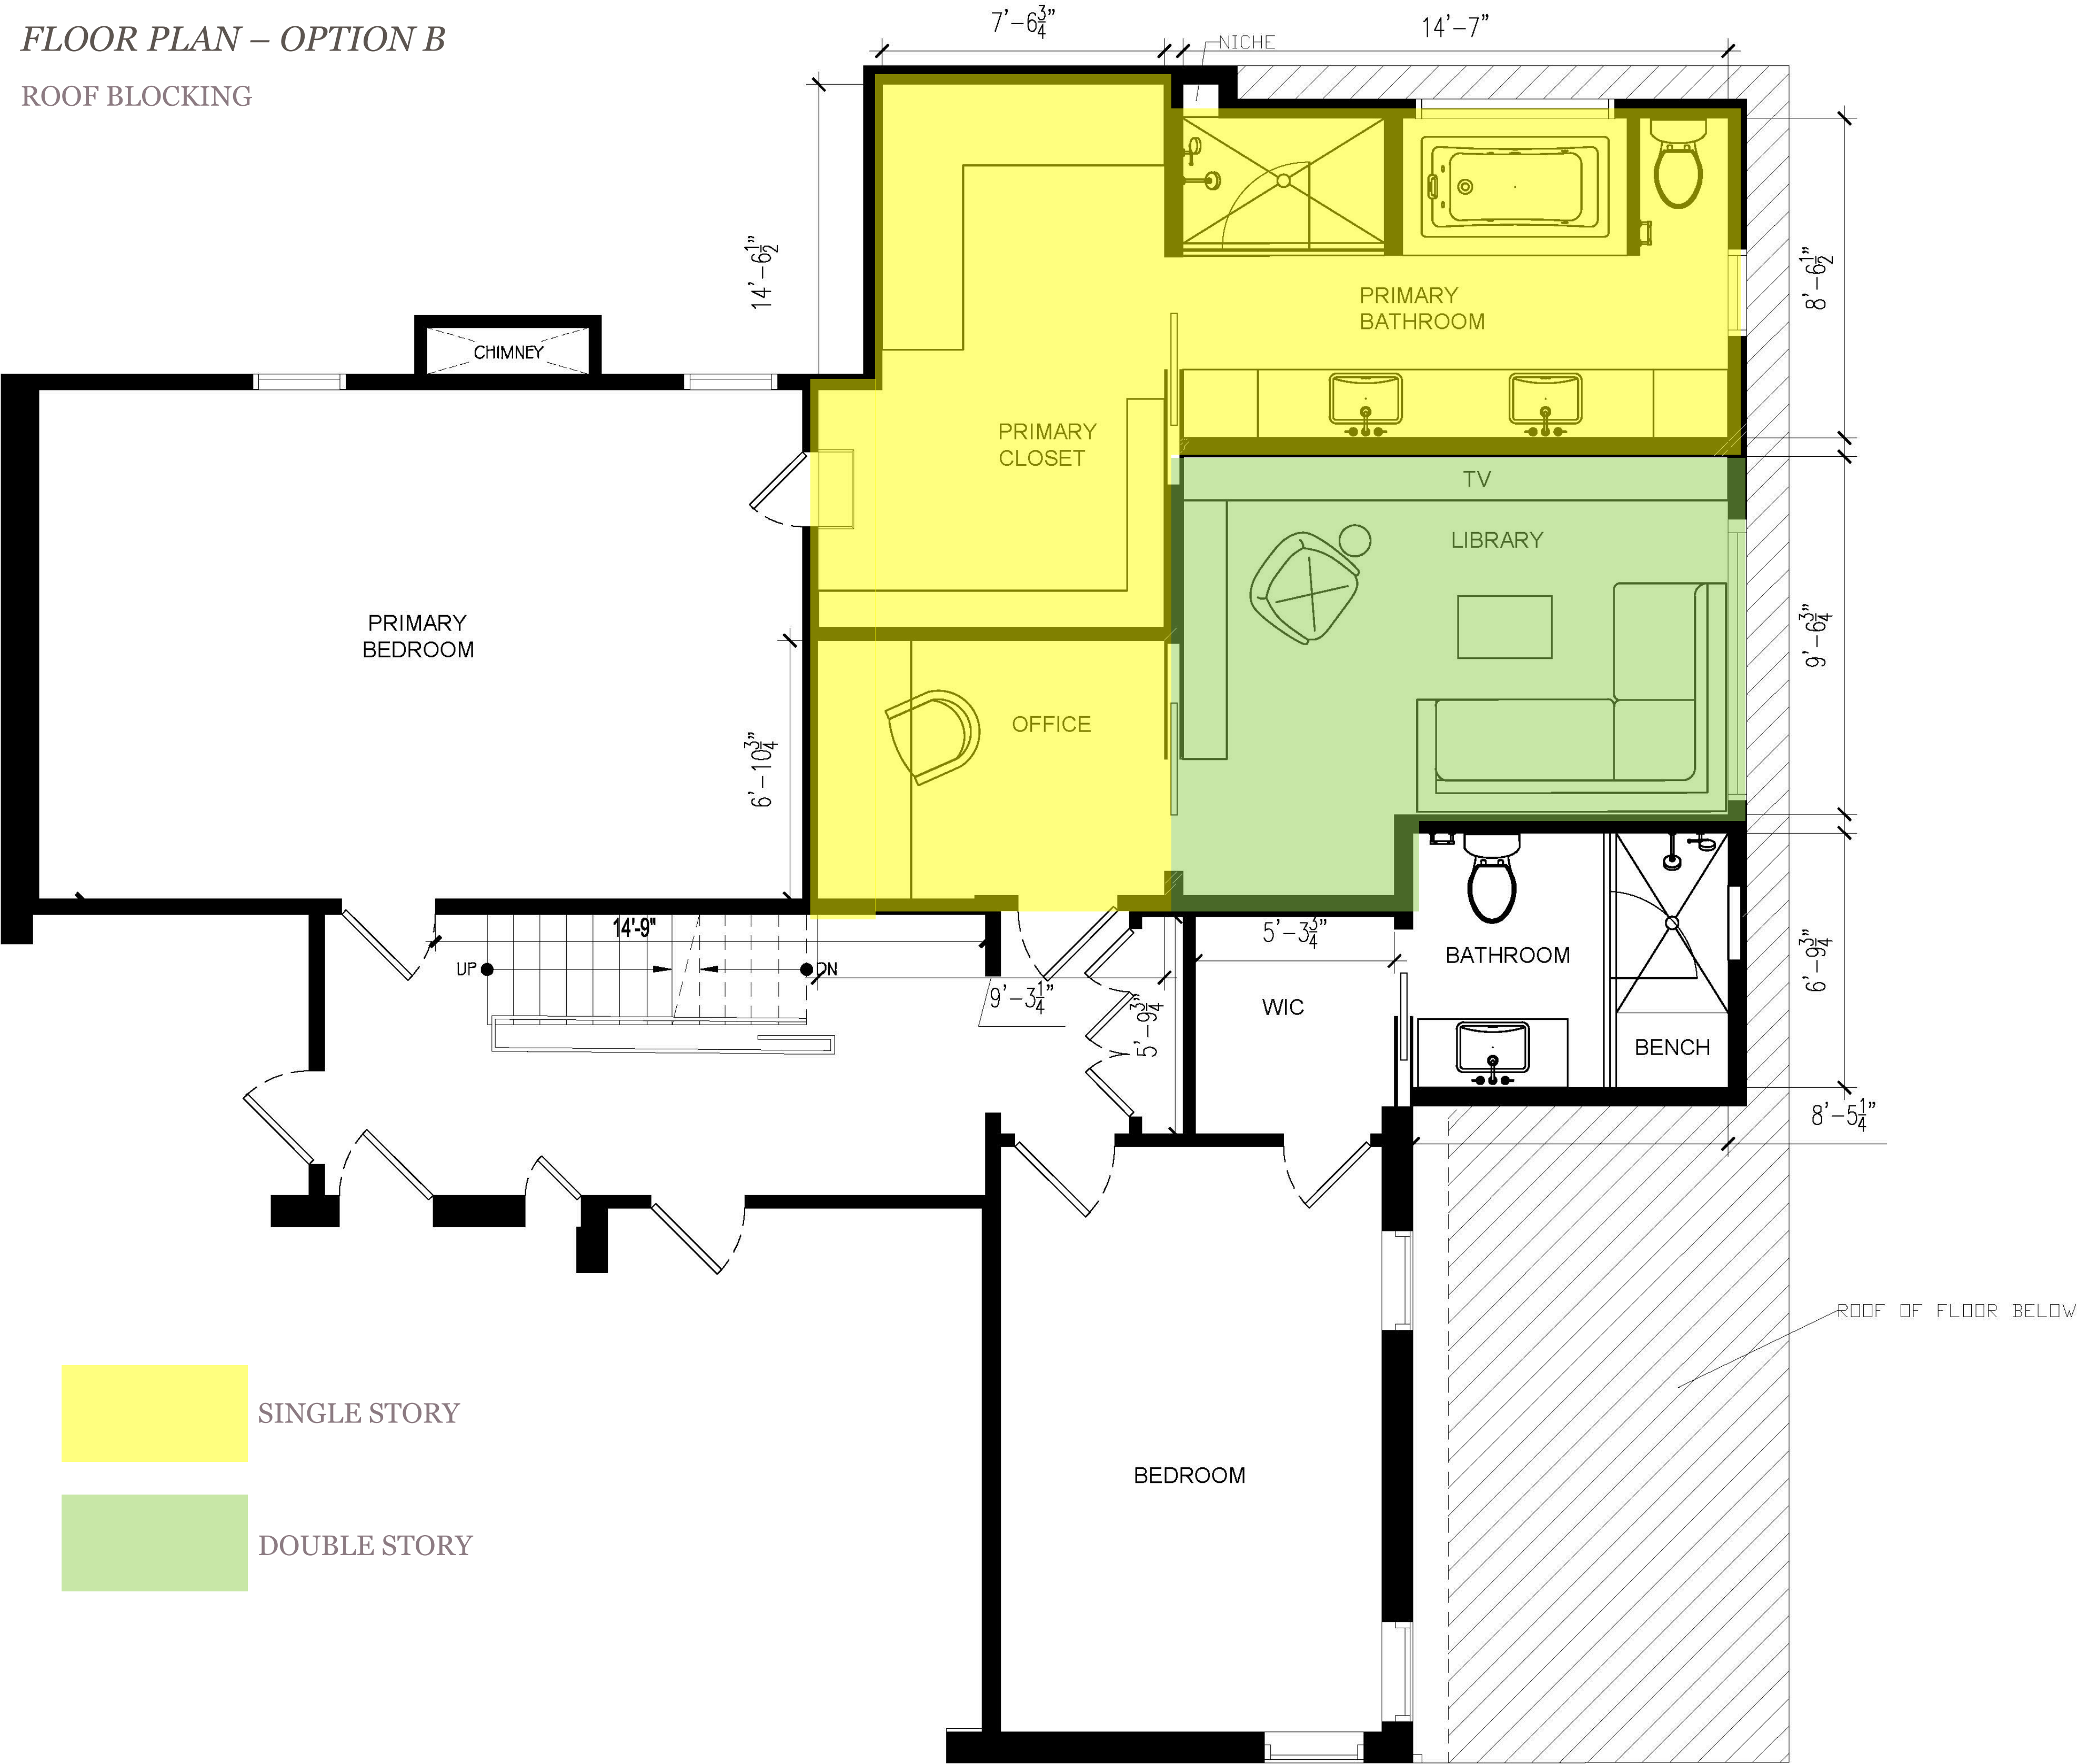

FLOOR PLAN – OPTION C

SECOND FLOOR

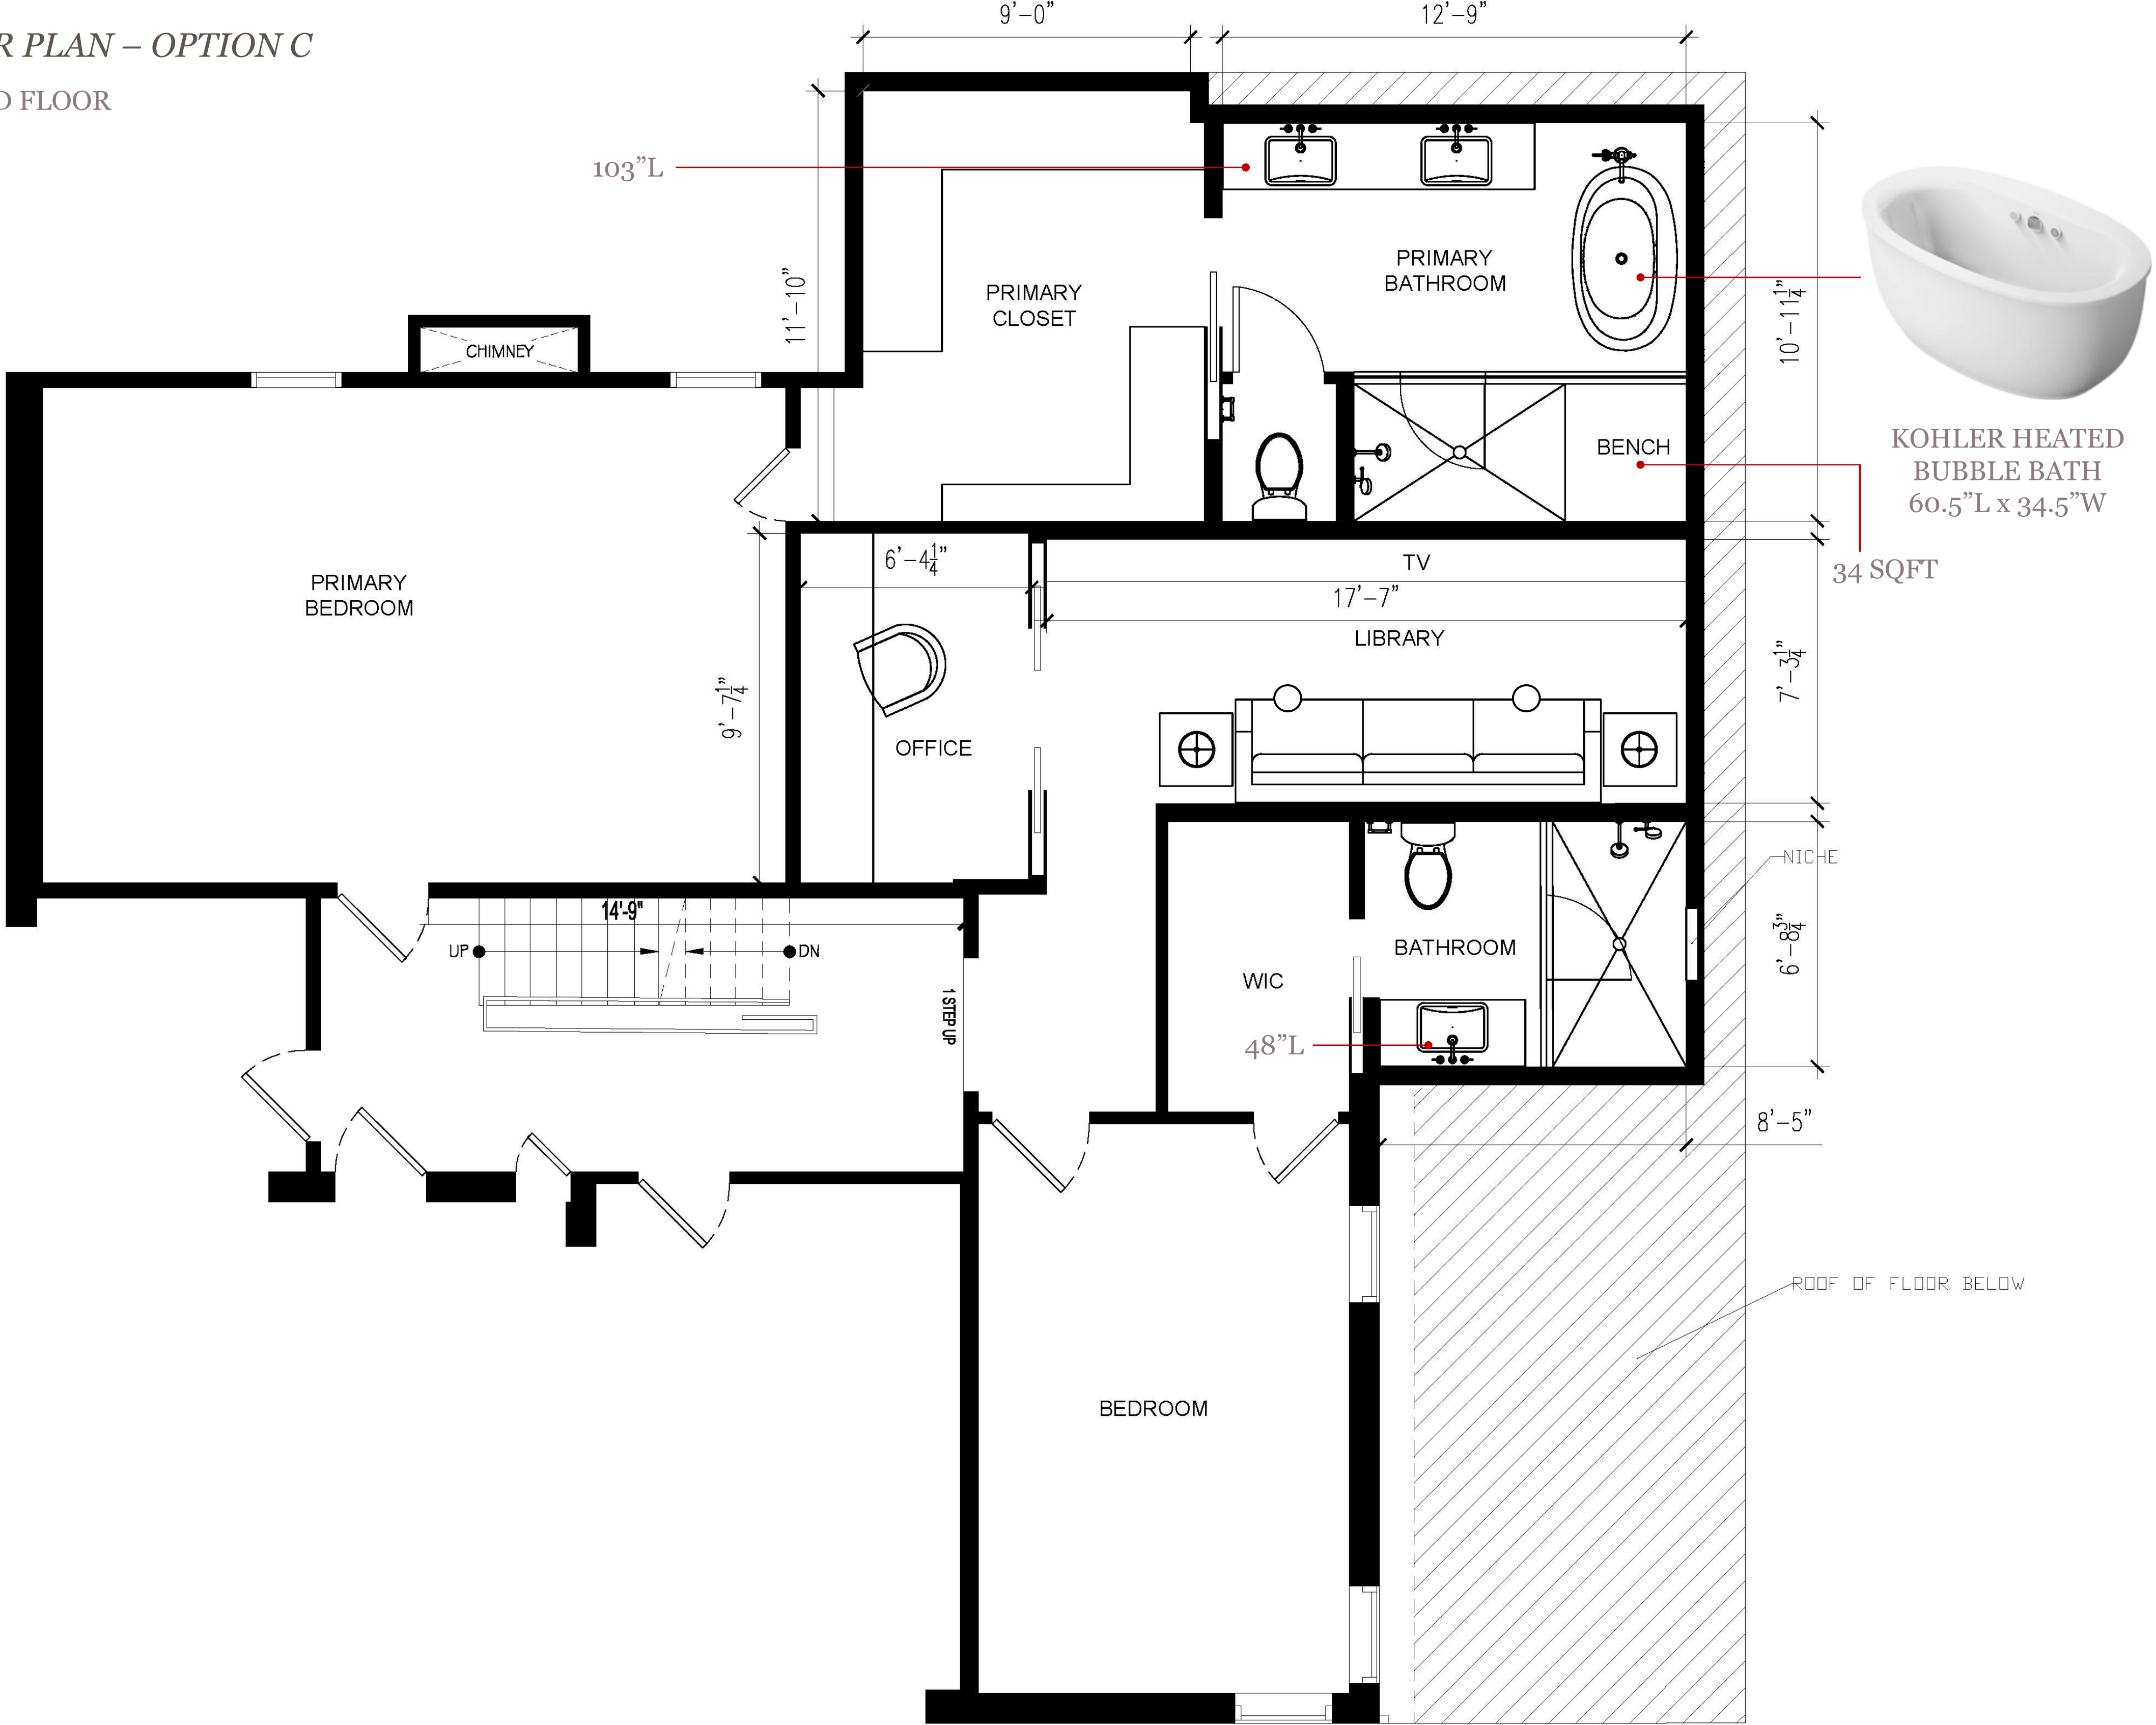

FLOOR PLAN – OPTION C

THIRD FLOOR



FLOOR PLAN – OPTION C

ROOF BLOCKING

